

(ROAD ALLOWANCE BETWEEN CONCESSIONS 3 AND 4)
(RENAMED BY BY-LAW No. 2018-73 AS IN INST. No. YR2875135)

PART 2, PLAN 65R-36220

PIN 03055-0121 (LT)

N11°22'30"W (P1,P2,P4&MEAS)

(3.05 WIDENING BY REGISTERED PLAN 4127)

46.94 (P1&MEAS)

PIN 03055-0018 (LT)

PIN 03055-0020 (LT)

PIN 03055-0043 (LT)

Hirman
Hirman Architects

ISSUED FOR
ZONING REVIEW 2024-12-20
REVISED 2025-02-06
COA 2025-02-16
REVISED 2025-03-16
REVISED 2025-03-25

GENERAL NOTES:

THIS DRAWING IS COPYRIGHTED AND MUST NOT BE USED, REPRODUCED, OR REVISED WITHOUT WRITTEN PERMISSION.

ALL DIMENSIONS ARE IN FEET AND INCHES UNLESS OTHERWISE NOTED. VERIFY DIMENSIONS.
DO NOT SCALE THIS DRAWING.

REPORT INCONSISTENCIES AND OMISSIONS TO THE CONSULTANT FOR CLARIFICATION BEFORE COMMENCING WITH THE WORK.

DEVIATIONS FROM THE CONTRACT DOCUMENTS WITHOUT WRITTEN APPROVAL FROM THE CONSULTANT ARE SUBJECT TO CORRECTION AT THE CONTRACTOR'S EXPENSE.

ALL WORK SHALL BE CARRIED OUT IN STRICT ACCORDANCE WITH THE REQUIREMENTS OF THE LATEST REVISION OF THE ONTARIO BUILDING CODE.

USE ONLY LATEST REVISED DRAWINGS.

ALL DIMENSIONS AND INFORMATION SHALL BE CHECKED AND VERIFIED ON THE JOB AND ANY VARIANCES OR DISCREPANCIES MUST BE REPORTED TO THE DESIGN FIRM BY PHONE AND SUBSEQUENT WRITTEN CONFIRMATION PRIOR TO COMMENCEMENT OF THE WORK.

ALL STRUCTURAL DESIGN MUST BE REVIEWED AND APPROVED BY CERTIFIED STRUCTURAL ENGINEER PRIOR TO CONSTRUCTION.

THE UNDERSIGNED HAS REVIEWED AND TAKES RESPONSIBILITY FOR THIS DESIGN, AND HAS THE QUALIFICATIONS AND MEETS THE REQUIREMENTS SET OUT IN THE O.B.C. TO BE A DESIGNER. QUALIFICATION INFORMATION REQUIRED UNLESS DESIGN IS EXEMPT UNDER DIVISION C-3.2.5.1. OF THE 2012 O.B.C (OR 2.17.5.1. OF THE 1997 O.B.C.)

SHEET TITLE: SITE PLAN

SCALE: 1/16"=1'-0"
PAPER SIZE: 18"x24"

ARCHITECTURAL DESIGN


HIRMAN ARCHITECTS INC.
UNIT 113,9471 YONGE STREET,
RICHMOND HILL, ON, L4C 0Z5
Tel: (647) 401-3922
Email: hirman.studio@gmail.com

PROJECT:

10901 VICTORIA SQUARE BOULEVARD
, MARKHAM

SHEET NUMBER:

A0

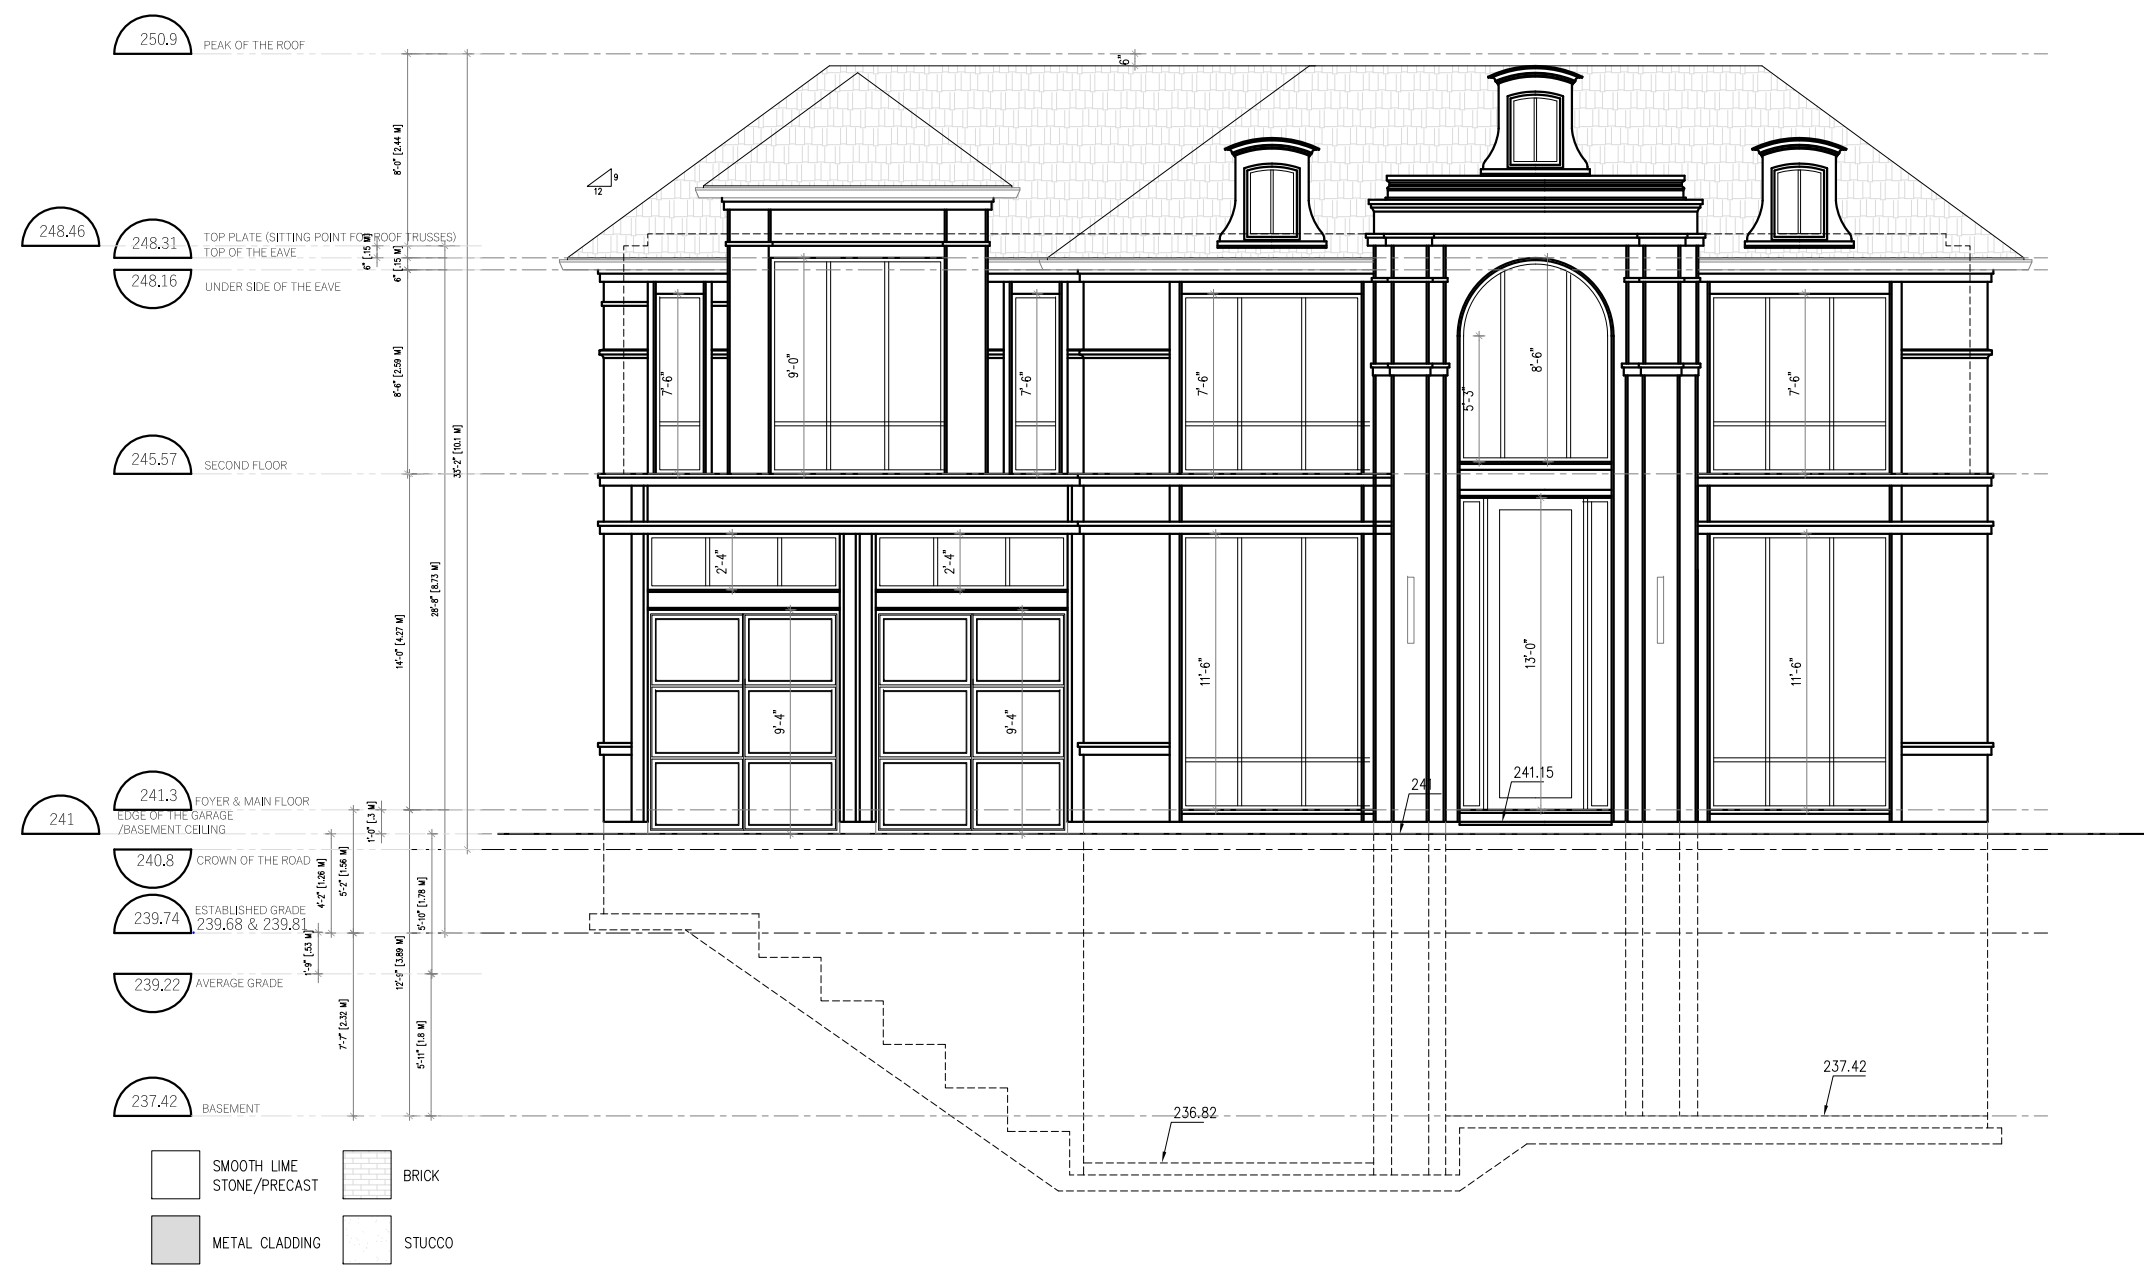

ISSUED FOR
ZONING REVIEW 2024-12-20
REVISED 2025-02-06
COA 2025-02-13
REVISED 2025-03-16
REVISED 2025-03-25

GENERAL NOTES:

THIS DRAWING IS COPYRIGHTED AND MUST NOT BE USED, REPRODUCED, OR REVISED WITHOUT WRITTEN PERMISSION.

ALL DIMENSIONS ARE IN FEET AND INCHES UNLESS OTHERWISE NOTED. VERIFY DIMENSIONS.
DO NOT SCALE THIS DRAWING.

REPORT INCONSISTENCIES AND OMISSIONS TO THE CONSULTANT FOR CLARIFICATION BEFORE COMMENCING WITH THE WORK.

DEVIATIONS FROM THE CONTRACT DOCUMENTS WITHOUT WRITTEN APPROVAL FROM THE CONSULTANT ARE SUBJECT TO CORRECTION AT THE CONTRACTOR'S EXPENSE.

ALL WORK SHALL BE CARRIED OUT IN STRICT ACCORDANCE WITH THE REQUIREMENTS OF THE LATEST REVISION OF THE ONTARIO BUILDING CODE.

USE ONLY LATEST REVISED DRAWINGS.

ALL DIMENSIONS AND INFORMATION SHALL BE CHECKED AND VERIFIED ON THE JOB AND ANY VARIANCES OR DISCREPANCIES MUST BE REPORTED TO THE DESIGN FIRM BY PHONE AND SUBSEQUENT WRITTEN CONFIRMATION PRIOR TO COMMENCEMENT OF THE WORK.

ALL STRUCTURAL DESIGN MUST BE REVIEWED AND APPROVED BY CERTIFIED STRUCTURAL ENGINEER PRIOR TO CONSTRUCTION.

THE UNDERSIGNED HAS REVIEWED AND TAKES RESPONSIBILITY FOR THIS DESIGN, AND HAS THE QUALIFICATIONS AND MEETS THE REQUIREMENTS SET OUT IN THE O.B.C. TO BE A DESIGNER. QUALIFICATION INFORMATION REQUIRED UNLESS DESIGN IS EXEMPT UNDER DIVISION C-3.2.5.1. OF THE 2012 O.B.C. (OR 2.17.5.1. OF THE 1997 O.B.C.)

SHEET TITLE:
MAIN (WEST) ELEVATION

SCALE: 1/8"=1'-0"
PAPER SIZE: 18"x24"

ARCHITECTURAL DESIGN

HIRMAN ARCHITECTS INC.
UNIT 113,9471 YONGE STREET,
RICHMOND HILL, ON, L4C 0Z5
Tel: (647) 401-3922
Email: hirman.studio@gmail.com

PROJECT:

10901 VICTORIA SQUARE BOULEVARD
, MARKHAM

SHEET NUMBER:

A5



Hirman

Hirman Architects

ISSUED FOR

ZONING REVIEW

REVIEWED

COA

REVIEWED

2024-12-20

2025-02-06

2025-02-13

2025-03-16

2025-03-25

GENERAL NOTES:

THIS DRAWING IS COPYRIGHTED AND MUST NOT BE USED, REPRODUCED, OR REVISED WITHOUT WRITTEN PERMISSION.

ALL DIMENSIONS ARE IN FEET AND INCHES UNLESS OTHERWISE NOTED. VERIFY DIMENSIONS. DO NOT SCALE THIS DRAWING.

REPORT INCONSISTENCIES AND OMISSIONS TO THE CONSULTANT FOR CLARIFICATION BEFORE COMMENCING WITH THE WORK.

DEVIATIONS FROM THE CONTRACT DOCUMENTS WITHOUT WRITTEN APPROVAL FROM THE CONSULTANT ARE SUBJECT TO CORRECTION AT THE CONTRACTOR'S EXPENSE.

ALL WORK SHALL BE CARRIED OUT IN STRICT ACCORDANCE WITH THE REQUIREMENTS OF THE LATEST REVISION OF THE ONTARIO BUILDING CODE.

USE ONLY LATEST REVISED DRAWINGS.

ALL DIMENSIONS AND INFORMATION SHALL BE CHECKED AND VERIFIED ON THE JOB AND ANY VARIANCES OR DISCREPANCIES MUST BE REPORTED TO THE DESIGN FIRM BY PHONE AND SUBSEQUENT WRITTEN CONFIRMATION PRIOR TO COMMENCEMENT OF THE WORK.

ALL STRUCTURAL DESIGN MUST BE REVIEWED AND APPROVED BY CERTIFIED STRUCTURAL ENGINEER PRIOR TO CONSTRUCTION.

THE UNDERSIGNED HAS REVIEWED AND TAKES RESPONSIBILITY FOR THIS DESIGN, AND HAS THE QUALIFICATIONS AND MEETS THE REQUIREMENTS SET OUT IN THE O.B.C. TO BE A DESIGNER. QUALIFICATION INFORMATION REQUIRED UNLESS DESIGN IS EXEMPT UNDER DIVISION C-3.2.5.1. OF THE 2012 O.B.C. (OR 2.17.5.1. OF THE 1997 O.B.C.)

SHEET TITLE:
REAR (EAST) ELEVATION

SCALE: 1/8"=1'-0"

PAPER SIZE: 18"x24"


ARCHITECTURAL DESIGN

HIRMAN ARCHITECTS INC.
UNIT 113,9471 YONGE STREET,
RICHMOND HILL, ON, L4C 0Z5
Tel: (647) 401-3922
Email: hirman.studio@gmail.com

PROJECT:

10901 VICTORIA SQUARE BOULEVARD
, MARKHAM

SHEET NUMBER: **A7**

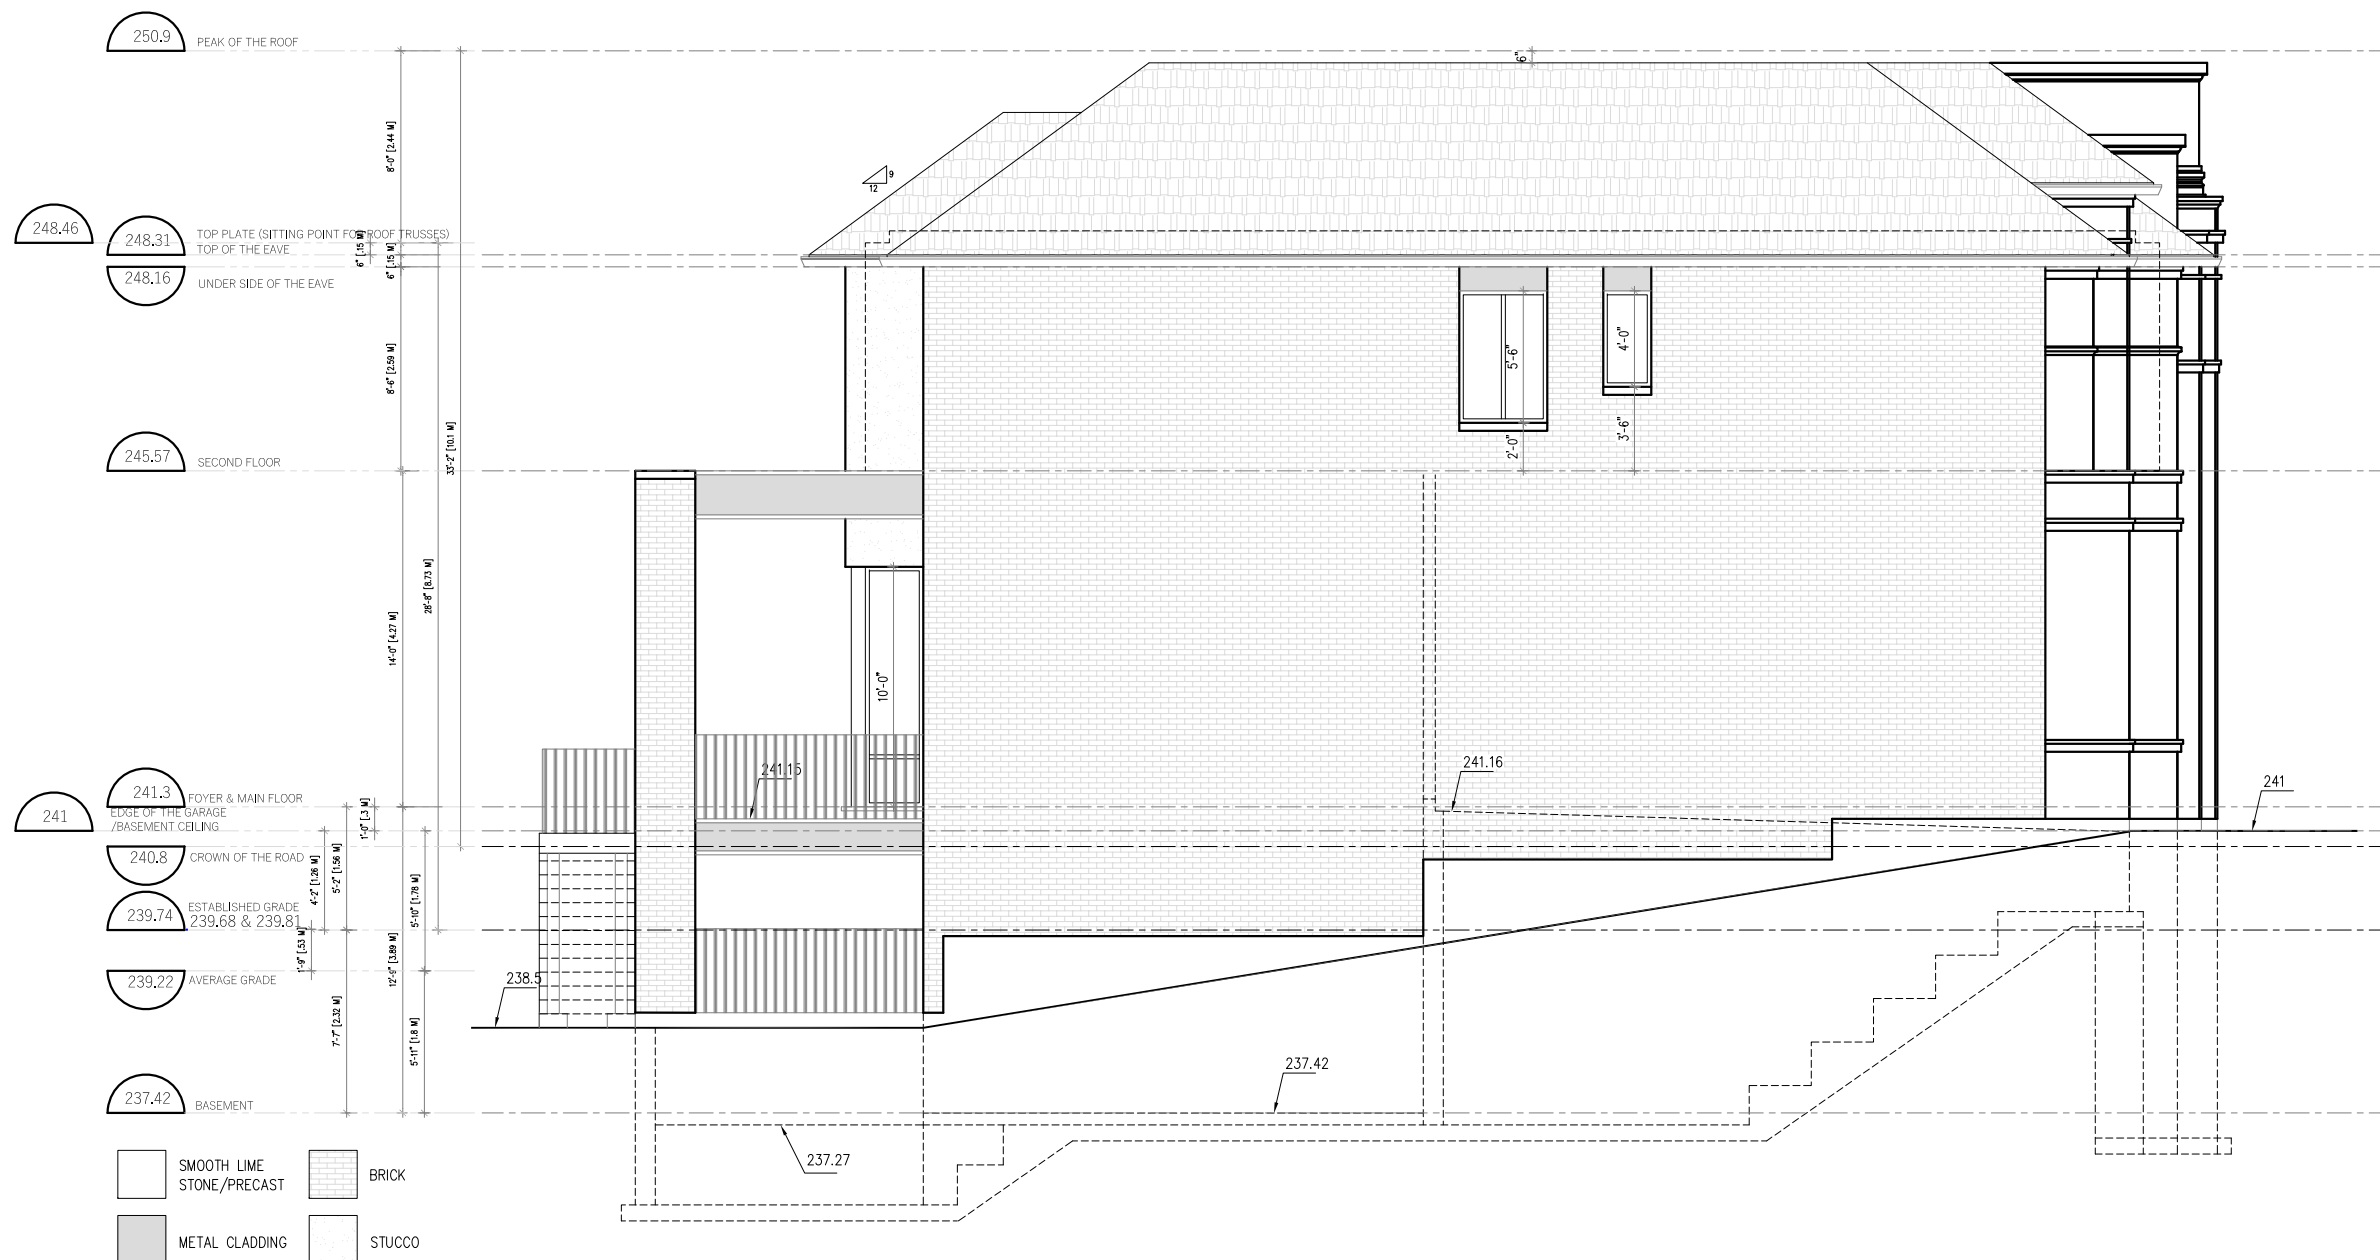

ISSUED FOR	
ZONING REVIEW	2024-12-20
REVISED	2025-02-06
COA	2025-02-13
REVISED	2025-03-16
REVISED	2025-03-25

GENERAL NOTES:

THIS DRAWING IS COPYRIGHTED AND MUST NOT BE USED, REPRODUCED, OR REVISED WITHOUT WRITTEN PERMISSION.

ALL DIMENSIONS ARE IN FEET AND INCHES UNLESS OTHERWISE NOTED. VERIFY DIMENSIONS. DO NOT SCALE THIS DRAWING.

REPORT INCONSISTENCIES AND OMISSIONS TO THE CONSULTANT FOR CLARIFICATION BEFORE COMMENCING WITH THE WORK.

DEVIATIONS FROM THE CONTRACT DOCUMENTS WITHOUT WRITTEN APPROVAL FROM THE CONSULTANT ARE SUBJECT TO CORRECTION AT THE CONTRACTOR'S EXPENSE.

ALL WORK SHALL BE CARRIED OUT IN STRICT ACCORDANCE WITH THE REQUIREMENTS OF THE LATEST REVISION OF THE ONTARIO BUILDING CODE.

USE ONLY LATEST REVISED DRAWINGS.

ALL DIMENSIONS AND INFORMATION SHALL BE CHECKED AND VERIFIED ON THE JOB AND ANY VARIANCES OR DISCREPANCIES MUST BE REPORTED TO THE DESIGN FIRM BY PHONE AND SUBSEQUENT WRITTEN CONFIRMATION PRIOR TO COMMENCEMENT OF THE WORK.

ALL STRUCTURAL DESIGN MUST BE REVIEWED AND APPROVED BY CERTIFIED STRUCTURAL ENGINEER PRIOR TO CONSTRUCTION.

THE UNDERSIGNED HAS REVIEWED AND TAKES RESPONSIBILITY FOR THIS DESIGN, AND HAS THE QUALIFICATIONS AND MEETS THE REQUIREMENTS SET OUT IN THE O.B.C. TO BE A DESIGNER. QUALIFICATION INFORMATION REQUIRED UNLESS DESIGN IS EXEMPT UNDER DIVISION C-3.2.5.1. OF THE 2012 O.B.C (OR 2.17.5.1. OF THE 1997 O.B.C.)

SHEET TITLE:
SIDE (NORTH) ELEVATION

SCALE: 1/8"=1'-0"
PAPER SIZE: 18"x24"

ARCHITECTURAL DESIGN

HIRMAN ARCHITECTS INC.
UNIT 113,9471 YONGE STREET,
RICHMOND HILL, ON, L4C 0Z5
Tel: (647) 401-3922
Email: hirman.studio@gmail.com

PROJECT:

10901 VICTORIA SQUARE BOULEVARD
, MARKHAM

SHEET NUMBER:

A8