

SITE PLAN
1:150

ZONING: RES-ENLR UNDER BY-LAW 2024-19
ZONING SUMMARY:

	PERMITTED	PROPOSED
USE OF BUILDING	DETACHED DWELLING	DETACHED DWELLING
MIN. LOT FRONTAGE	23.0 M	18.29 M (EXISTING)
MIN. LOT DEPTH	30.0 M	35.08 M (EXISTING)
MAX. MAIN BUILDING COVERAGE FIRST STOREY	30% (192.4 S.M.)	29.54% (189.5 S.M.)
MAX. MAIN BUILDING COVERAGE SECOND STOREY	20% (128.3 S.M.)	25.8% (165.0 S.M.)
MAX. DISTANCE OF MAIN BUILDING FIRST STOREY	19.5 M	15.57 M
MAX. DISTANCE OF MAIN BUILDING SECOND STOREY	14.5 M	15.57 M
MIN. FRONT YARD SETBACK	9.19 M	9.19 M
MIN. REAR YARD SETBACK	7.5 M	10.30 M
MIN. SIDE YARD SETBACK (NORTH)	1.8 M	2.29 M
MIN. SIDE YARD SETBACK (SOUTH)	1.8 M	2.29 M
MIN. SIDE YARD SETBACK COMBINED ON BOTH SIDES	4.57 M	4.57 M
MAX. OUTSIDE WALL HEIGHT	7.0 M	6.5 M
MAX. NUMBER OF STOREYS	2	2
MAX. GARAGE DOOR WIDTH	6.86 M	5.18 M
MAX. PROJECTION OF GARAGE	1.8 M	0 M
MIN. FRONT YARD PORCH DEPTH	1.8 M	1.83 M

STATISTICS:

GROSS FLOOR AREA	
GROSS BASEMENT FLOOR AREA	148.5 SQ. M.
GROSS GROUND FLOOR AREA (LIVING)	148.6 SQ. M.
GARAGE AREA	40.9 SQ. M.
GROSS SECOND FLOOR AREA	165.0 SQ. M.
TOTAL GROSS FLOOR AREA (BASEMENT AND GARAGE NOT INCLUDED)	313.6 SQ. M.

LOT AREA	641.5 SQ. M.
ESTABLISHED GRADE	183.39 M
AVERAGE GRADE LEVEL	183.60 M

1. ALL WORK SHALL BE CARRIED OUT IN STRICT ACCORDANCE WITH THE REQUIREMENTS OF THE LATEST REVISION OF THE ONTARIO BUILDING CODE.
2. VERIFY ALL DIMENSIONS PRIOR TO CONSTRUCTION.
3. DO NOT SCALE DRAWING.
4. ALL DIMENSIONS AND INFORMATION SHALL BE CHECKED AND VERIFIED ON THE JOB AND ANY VARIANCES OR DISCREPANCIES MUST BE REPORTED TO THE DESIGNER BY PHONE AND SUBSEQUENT WRITTEN CONFIRMATION PRIOR TO COMMENCEMENT OF THE WORK.
5. USE ONLY LATEST REVISED DRAWINGS.
6. THE DESIGN AND CONTRACT DOCUMENTS ARE THE COPYRIGHT PROPERTY OF THE DESIGNER AND MAY NOT BE REPRODUCED, ALTERED, OR REUSED WITHOUT THE DESIGNER'S WRITTEN AUTHORITY.

designed by:
JUN AN
T.647-8801688
EMAIL:JUNAN8888@GMAIL.COM
ANJIA HOME DESIGN INC.
67 CHERRYSTONE DR.
M2H 1S2
TORONTO, ONTARIO, CANADA

THIS UNDERSIGNED HAS REVIEWED AND TAKES RESPONSIBILITY FOR THIS DESIGN, AND HAS THE QUALIFICATIONS AND MEETS THE REQUIREMENTS SET OUT IN THE O.B.C.TO BE A DESIGNER.

JUN AN
BCIN: 103596
ANJIA HOME DESIGN INC.
BCIN: 113604


SIGNATURE

6	REVISED	MAR 07, 2025
5	REVISED	FEB 26, 2025
4	REVISED	DEC 09, 2024
3	REVISED	OCT 31, 2024
2	REVISED	JUL 08, 2024
1	ISSUED FOR ZPR	APR 26, 2024
NO.	ISSUED FOR	DATE

project: **PROPOSED NEW 2 STOREY DWELLING AT 41 GLADIATOR RD, MARKHAM, ONTARIO**

drawing: **SITE PLAN**

scale: **1:150**

page:

A0.1



FRONT (WEST) ELEVATION
SCALE: 3/16"=1'-0"

1. ALL WORK SHALL BE CARRIED OUT IN STRICT ACCORDANCE WITH THE REQUIREMENTS OF THE LATEST REVISION OF THE ONTARIO BUILDING CODE.
2. VERIFY ALL DIMENSIONS PRIOR TO CONSTRUCTION.
3. DO NOT SCALE DRAWING.
4. ALL DIMENSIONS AND INFORMATION SHALL BE CHECKED AND VERIFIED ON THE JOB AND ANY VARIANCES OR DISCREPANCIES MUST BE REPORTED TO THE DESIGNER BY PHONE AND SUBSEQUENT WRITTEN CONFIRMATION PRIOR TO COMMENCEMENT OF THE WORK.
5. USE ONLY LATEST REVISED DRAWINGS.
6. THE DESIGN AND CONTRACT DOCUMENTS ARE THE COPYRIGHT PROPERTY OF THE DESIGNER AND MAY NOT BE REPRODUCED, ALTERED, OR REUSED WITHOUT THE DESIGNER'S WRITTEN AUTHORITY.

designed by:

JUN AN
T.647-8801688
EMAIL:JUNAN8888@GMAIL.COM
ANJIA HOME DESIGN INC.
67 CHERRYSTONE DR.
M2H 1S2
TORONTO, ONTARIO, CANADA

THIS UNDERSIGNED HAS REVIEWED AND TAKES RESPONSIBILITY FOR THIS DESIGN, AND HAS THE QUALIFICATIONS AND MEETS THE REQUIREMENTS SET OUT IN THE O.B.C.TO BE A DESIGNER.

JUN AN
BCIN: 103596
ANJIA HOME DESIGN INC.
BCIN: 113604


SIGNATURE

4	REVISED	DEC 09, 2024
3	REVISED	OCT 31, 2024
2	REVISED	JUL 08, 2024
1	ISSUED FOR ZPR	APR 26, 2024
NO.	ISSUED FOR	DATE

project: **PROPOSED NEW 2 STOREY DWELLING AT
41 GLADIATOR RD, MARKHAM, ONTARIO**

drawing: **FRONT (WEST) ELEVATION**

scale: **3/16"=1'-0"**

page:

A2.1



REAR (EAST) ELEVATION
SCALE: 3/16"=1'-0"

1. ALL WORK SHALL BE CARRIED OUT IN STRICT ACCORDANCE WITH THE REQUIREMENTS OF THE LATEST REVISION OF THE ONTARIO BUILDING CODE.
2. VERIFY ALL DIMENSIONS PRIOR TO CONSTRUCTION.
3. DO NOT SCALE DRAWING.
4. ALL DIMENSIONS AND INFORMATION SHALL BE CHECKED AND VERIFIED ON THE JOB AND ANY VARIANCES OR DISCREPANCIES MUST BE REPORTED TO THE DESIGNER BY PHONE AND SUBSEQUENT WRITTEN CONFIRMATION PRIOR TO COMMENCEMENT OF THE WORK.
5. USE ONLY LATEST REVISED DRAWINGS.
6. THE DESIGN AND CONTRACT DOCUMENTS ARE THE COPYRIGHT PROPERTY OF THE DESIGNER AND MAY NOT BE REPRODUCED, ALTERED, OR REUSED WITHOUT THE DESIGNER'S WRITTEN AUTHORITY.

designed by:
JUN AN
T.647-8801688
EMAIL:JUNAN8888@GMAIL.COM
ANJIA HOME DESIGN INC.
67 CHERRYSTONE DR.
M2H 1S2
TORONTO, ONTARIO, CANADA

THIS UNDERSIGNED HAS REVIEWED AND TAKES RESPONSIBILITY FOR THIS DESIGN, AND HAS THE QUALIFICATIONS AND MEETS THE REQUIREMENTS SET OUT IN THE O.B.C.TO BE A DESIGNER.

JUN AN
BCIN:103596
ANJIA HOME DESIGN INC.
BCIN:113604


SIGNATURE

5	REVISED	MAR 07, 2025
4	REVISED	DEC 09, 2024
3	REVISED	OCT 31, 2024
2	REVISED	JUL 08, 2024
1	ISSUED FOR ZPR	APR 26, 2024
NO.	ISSUED FOR	DATE


project: **PROPOSED NEW 2 STOREY DWELLING AT 41 GLADIATOR RD, MARKHAM, ONTARIO**


drawing: **REAR (EAST) ELEVATION**

scale: **3/16"=1'-0"**

page:

A2.2

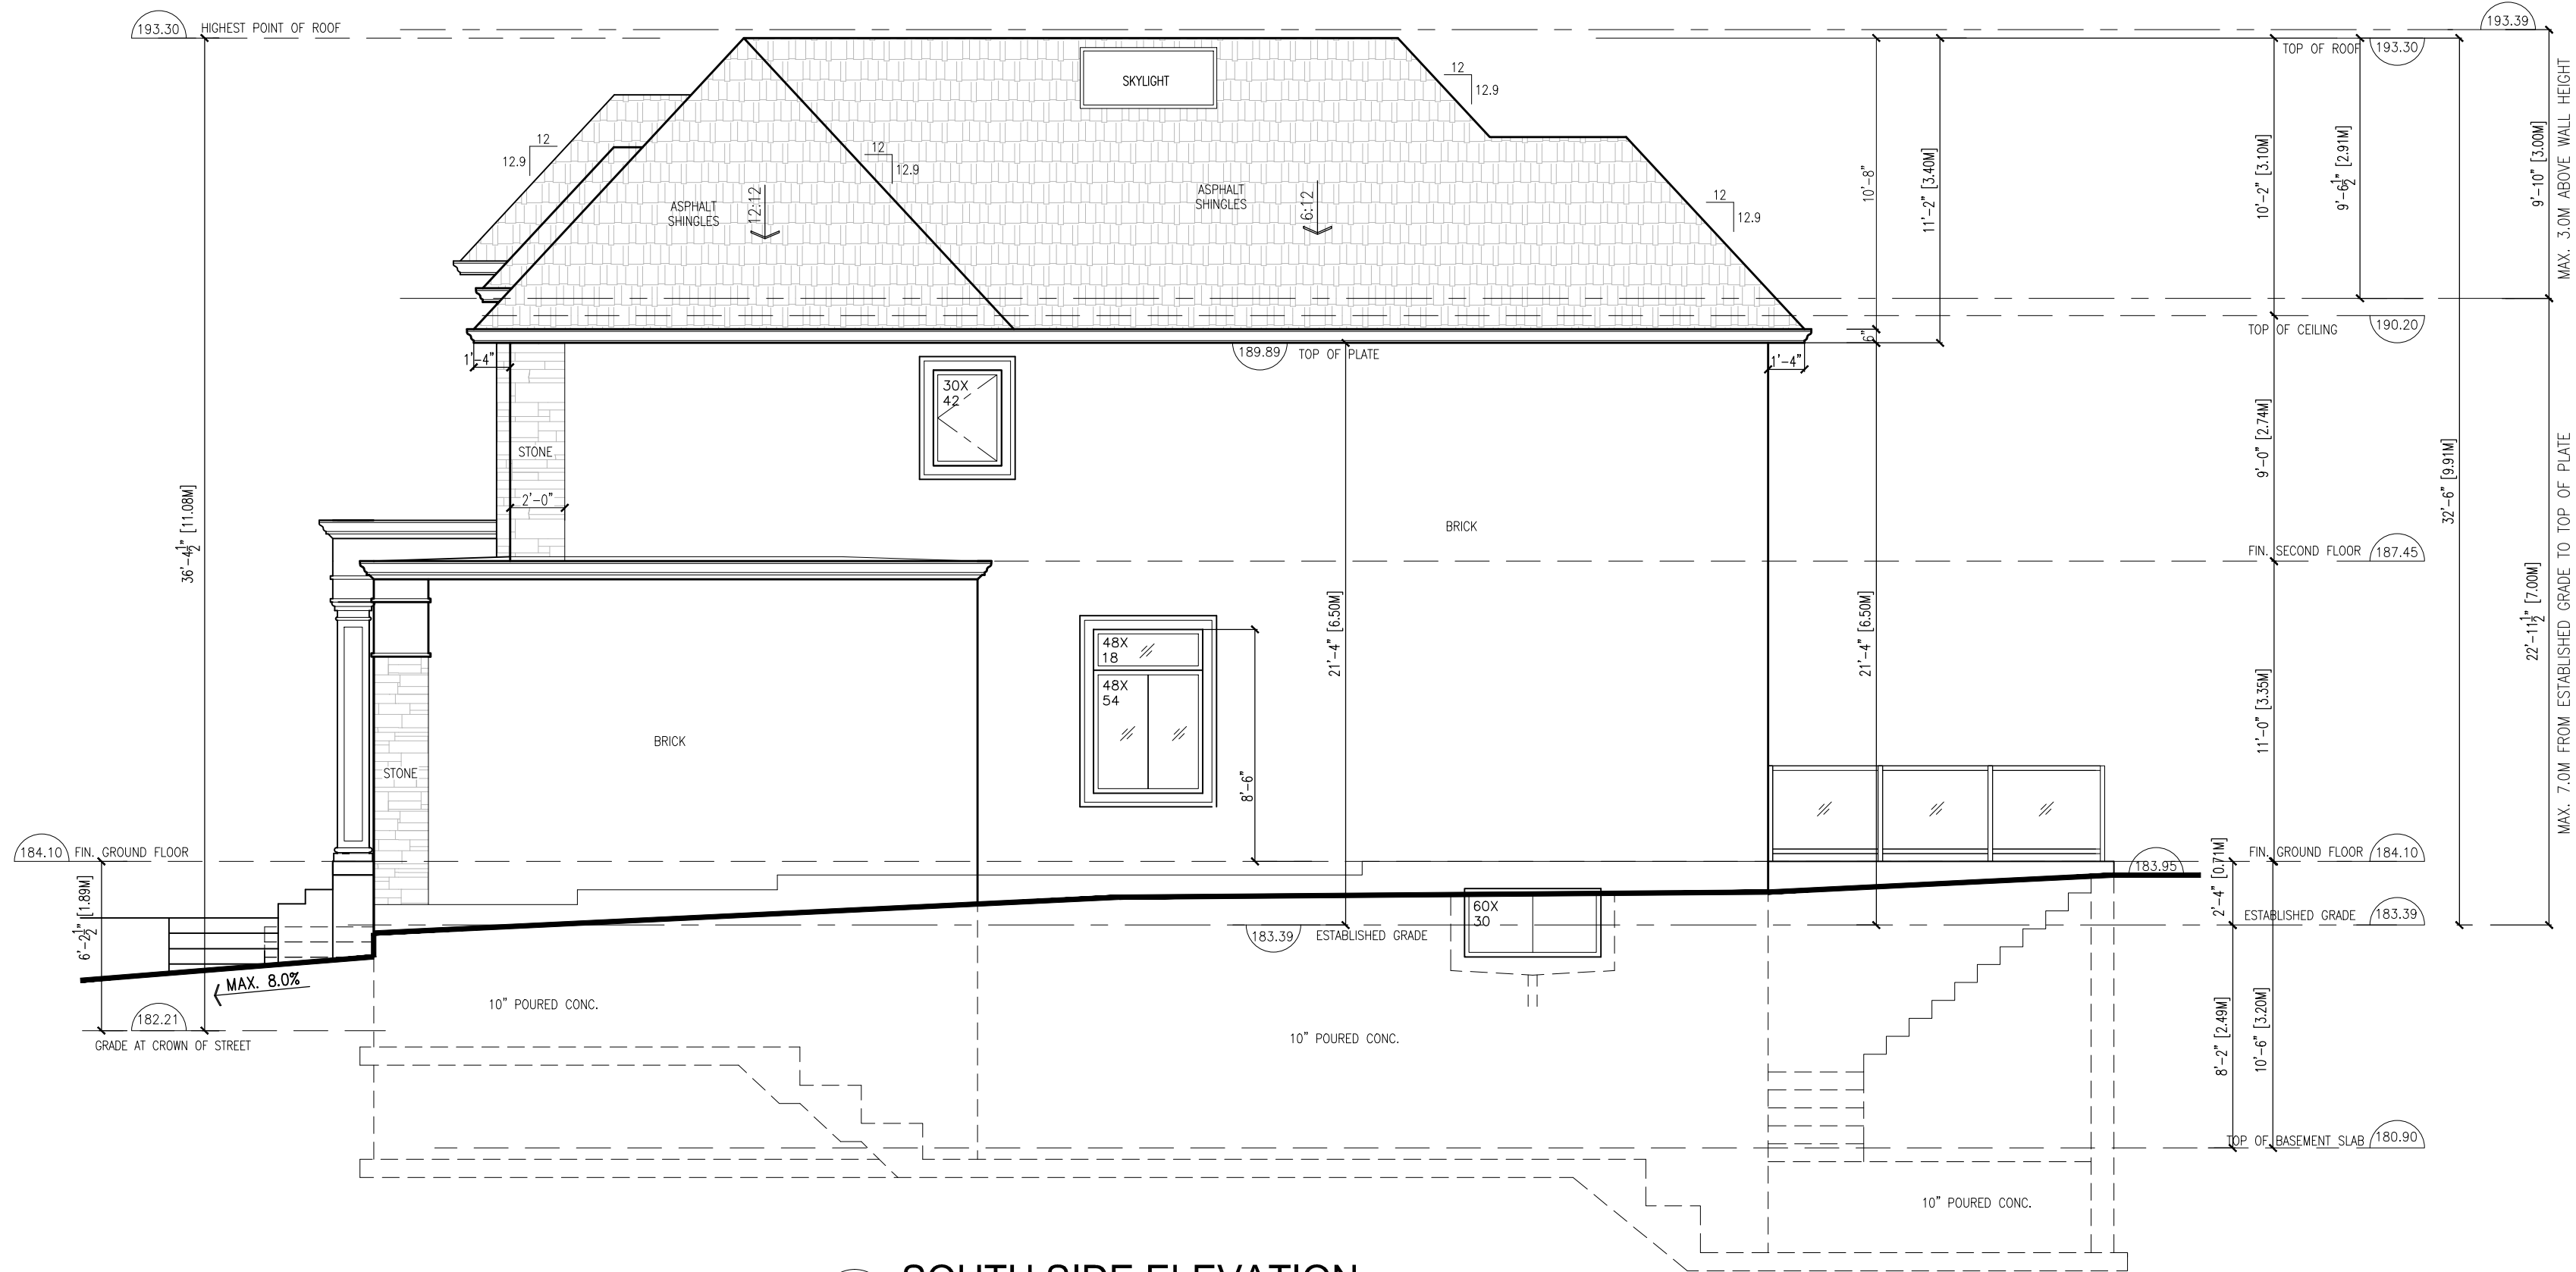

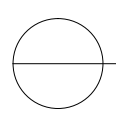 SOUTH SIDE ELEVATION
SCALE: 3/16"=1'-0"

1. ALL WORK SHALL BE CARRIED OUT IN STRICT ACCORDANCE WITH THE REQUIREMENTS OF THE LATEST REVISION OF THE ONTARIO BUILDING CODE.
2. VERIFY ALL DIMENSIONS PRIOR TO CONSTRUCTION.
3. DO NOT SCALE DRAWING.
4. ALL DIMENSIONS AND INFORMATION SHALL BE CHECKED AND VERIFIED ON THE JOB AND ANY VARIANCES OR DISCREPANCIES MUST BE REPORTED TO THE DESIGNER BY PHONE AND SUBSEQUENT WRITTEN CONFIRMATION PRIOR TO COMMENCEMENT OF THE WORK.
5. USE ONLY LATEST REVISED DRAWINGS.
6. THE DESIGN AND CONTRACT DOCUMENTS ARE THE COPYRIGHT PROPERTY OF THE DESIGNER AND MAY NOT BE REPRODUCED, ALTERED, OR REUSED WITHOUT THE DESIGNER'S WRITTEN AUTHORITY.

designed by:

JUN AN
T.647-8801688
EMAIL:JUNAN8888@GMAIL.COM
ANJIA HOME DESIGN INC.
67 CHERRYSTONE DR.
M2H 1S2
TORONTO, ONTARIO, CANADA

THIS UNDERSIGNED HAS REVIEWED AND TAKES RESPONSIBILITY FOR THIS DESIGN, AND HAS THE QUALIFICATIONS AND MEETS THE REQUIREMENTS SET OUT IN THE O.B.C.TO BE A DESIGNER.

JUN AN
BCIN:103596
ANJIA HOME DESIGN INC.
BCIN:113604


SIGNATURE

4	REVISED	DEC 09, 2024
3	REVISED	OCT 31, 2024
2	REVISED	JUL 08, 2024
1	ISSUED FOR ZPR	APR 26, 2024
NO.	ISSUED FOR	DATE

project: **PROPOSED NEW 2 STOREY DWELLING AT 41 GLADIATOR RD, MARKHAM, ONTARIO**


drawing: **SOUTH SIDE ELEVATION**

scale: **3/16"=1'-0"**

page:

A2.3

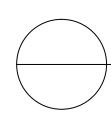

 **NORTH SIDE ELEVATION**
SCALE: 3/16"=1'-0"

1. ALL WORK SHALL BE CARRIED OUT IN STRICT ACCORDANCE WITH THE REQUIREMENTS OF THE LATEST REVISION OF THE ONTARIO BUILDING CODE.
2. VERIFY ALL DIMENSIONS PRIOR TO CONSTRUCTION.
3. DO NOT SCALE DRAWING.
4. ALL DIMENSIONS AND INFORMATION SHALL BE CHECKED AND VERIFIED ON THE JOB AND ANY VARIANCES OR DISCREPANCIES MUST BE REPORTED TO THE DESIGNER BY PHONE AND SUBSEQUENT WRITTEN CONFIRMATION PRIOR TO COMMENCEMENT OF THE WORK.
5. USE ONLY LATEST REVISED DRAWINGS.
6. THE DESIGN AND CONTRACT DOCUMENTS ARE THE COPYRIGHT PROPERTY OF THE DESIGNER AND MAY NOT BE REPRODUCED, ALTERED, OR REUSED WITHOUT THE DESIGNER'S WRITTEN AUTHORITY.

designed by:
JUN AN
T.647-8801688
EMAIL:JUNAN8888@GMAIL.COM
ANJIA HOME DESIGN INC.
67 CHERRYSTONE DR.
M2H 1S2
TORONTO, ONTARIO, CANADA

THIS UNDERSIGNED HAS REVIEWED AND TAKES RESPONSIBILITY FOR THIS DESIGN, AND HAS THE QUALIFICATIONS AND MEETS THE REQUIREMENTS SET OUT IN THE O.B.C.TO BE A DESIGNER.

JUN AN
BCIN: 103596
ANJIA HOME DESIGN INC.
BCIN: 113604


SIGNATURE

5	REVISED	MAR 07, 2025
4	REVISED	DEC 09, 2024
3	REVISED	OCT 31, 2024
2	REVISED	JUL 08, 2024
1	ISSUED FOR ZPR	APR 26, 2024
NO.	ISSUED FOR	DATE

project: **PROPOSED NEW 2 STOREY DWELLING AT 41 GLADIATOR RD, MARKHAM, ONTARIO**

drawing: **NORTH SIDE ELEVATION**

scale: **3/16"=1'-0"**

page: